


A. Planzeichnung M 1:1.000

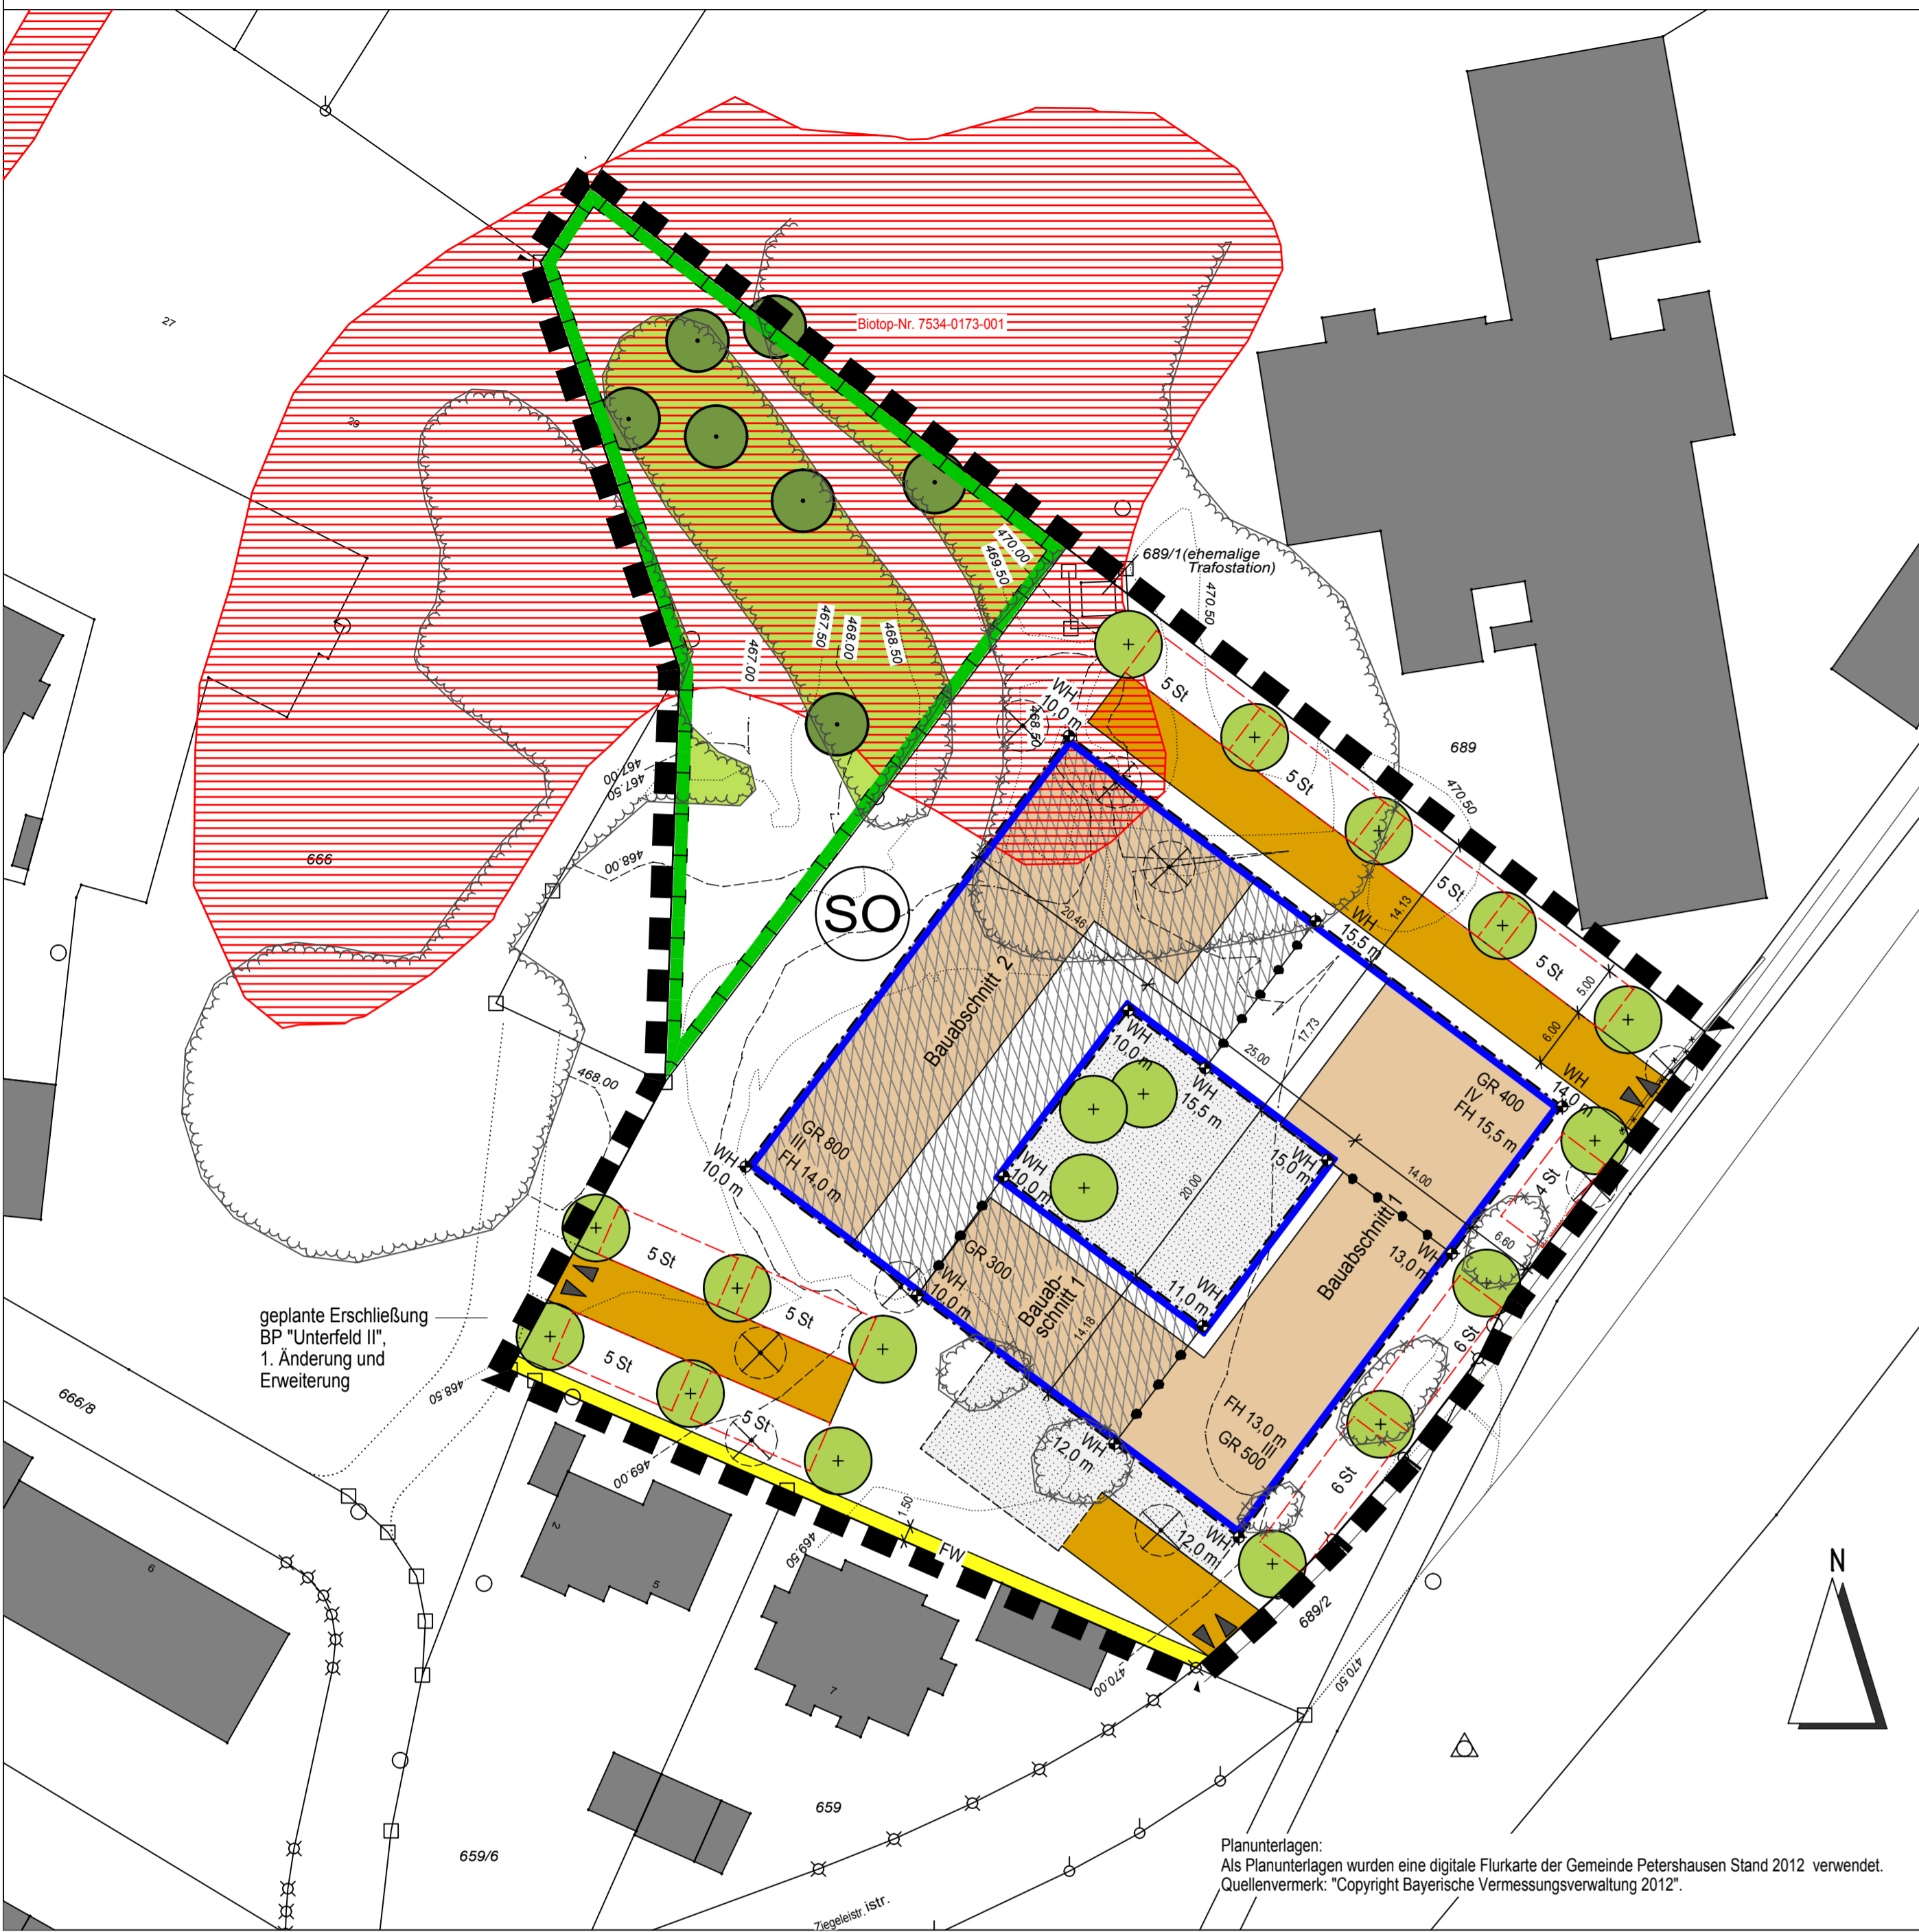

C. Hinweise durch Planzeichen

Table with 3 columns: Symbol, Description, and Notes. Includes symbols for cartographic signs like street names, boundaries, and existing buildings.

C. Hinweise durch Planzeichen

Table with 3 columns: Symbol, Description, and Notes. Includes symbols for planning signs like building sections, trees, and green spaces.

B. Festsetzungen durch Planzeichen

Table with 3 columns: Symbol, Description, and Notes. Lists various planning regulations such as building types, mass, and boundaries.

C. Hinweise durch Planzeichen

Table with 3 columns: Symbol, Description, and Notes. Includes symbols for technical signs like building sections and green spaces.

B. Festsetzungen durch Planzeichen

Table with 3 columns: Symbol, Description, and Notes. Lists regulations regarding trees, green spaces, and other planning measures.

E. Hinweise durch Text

Table with 3 columns: Text, Description, and Notes. Contains text-based regulations regarding environmental protection and green spaces.

D. Festsetzungen durch Text

Table with 3 columns: Text, Description, and Notes. Lists text-based regulations regarding building types and green spaces.

E. Hinweise durch Text

Table with 3 columns: Text, Description, and Notes. Contains text-based regulations regarding infrastructure and green spaces.

D. Festsetzungen durch Text

Table with 3 columns: Text, Description, and Notes. Lists text-based regulations regarding building types and green spaces.

E. Hinweise durch Text

Table with 3 columns: Text, Description, and Notes. Contains text-based regulations regarding infrastructure and green spaces.


D. Festsetzungen durch Text

Table with 3 columns: Text, Description, and Notes. Lists text-based regulations regarding building types and green spaces.

F. Verfahrensmerkmale

Table with 3 columns: Text, Description, and Notes. Contains procedural information regarding the planning process.

Übersichtspln M 1:5.000

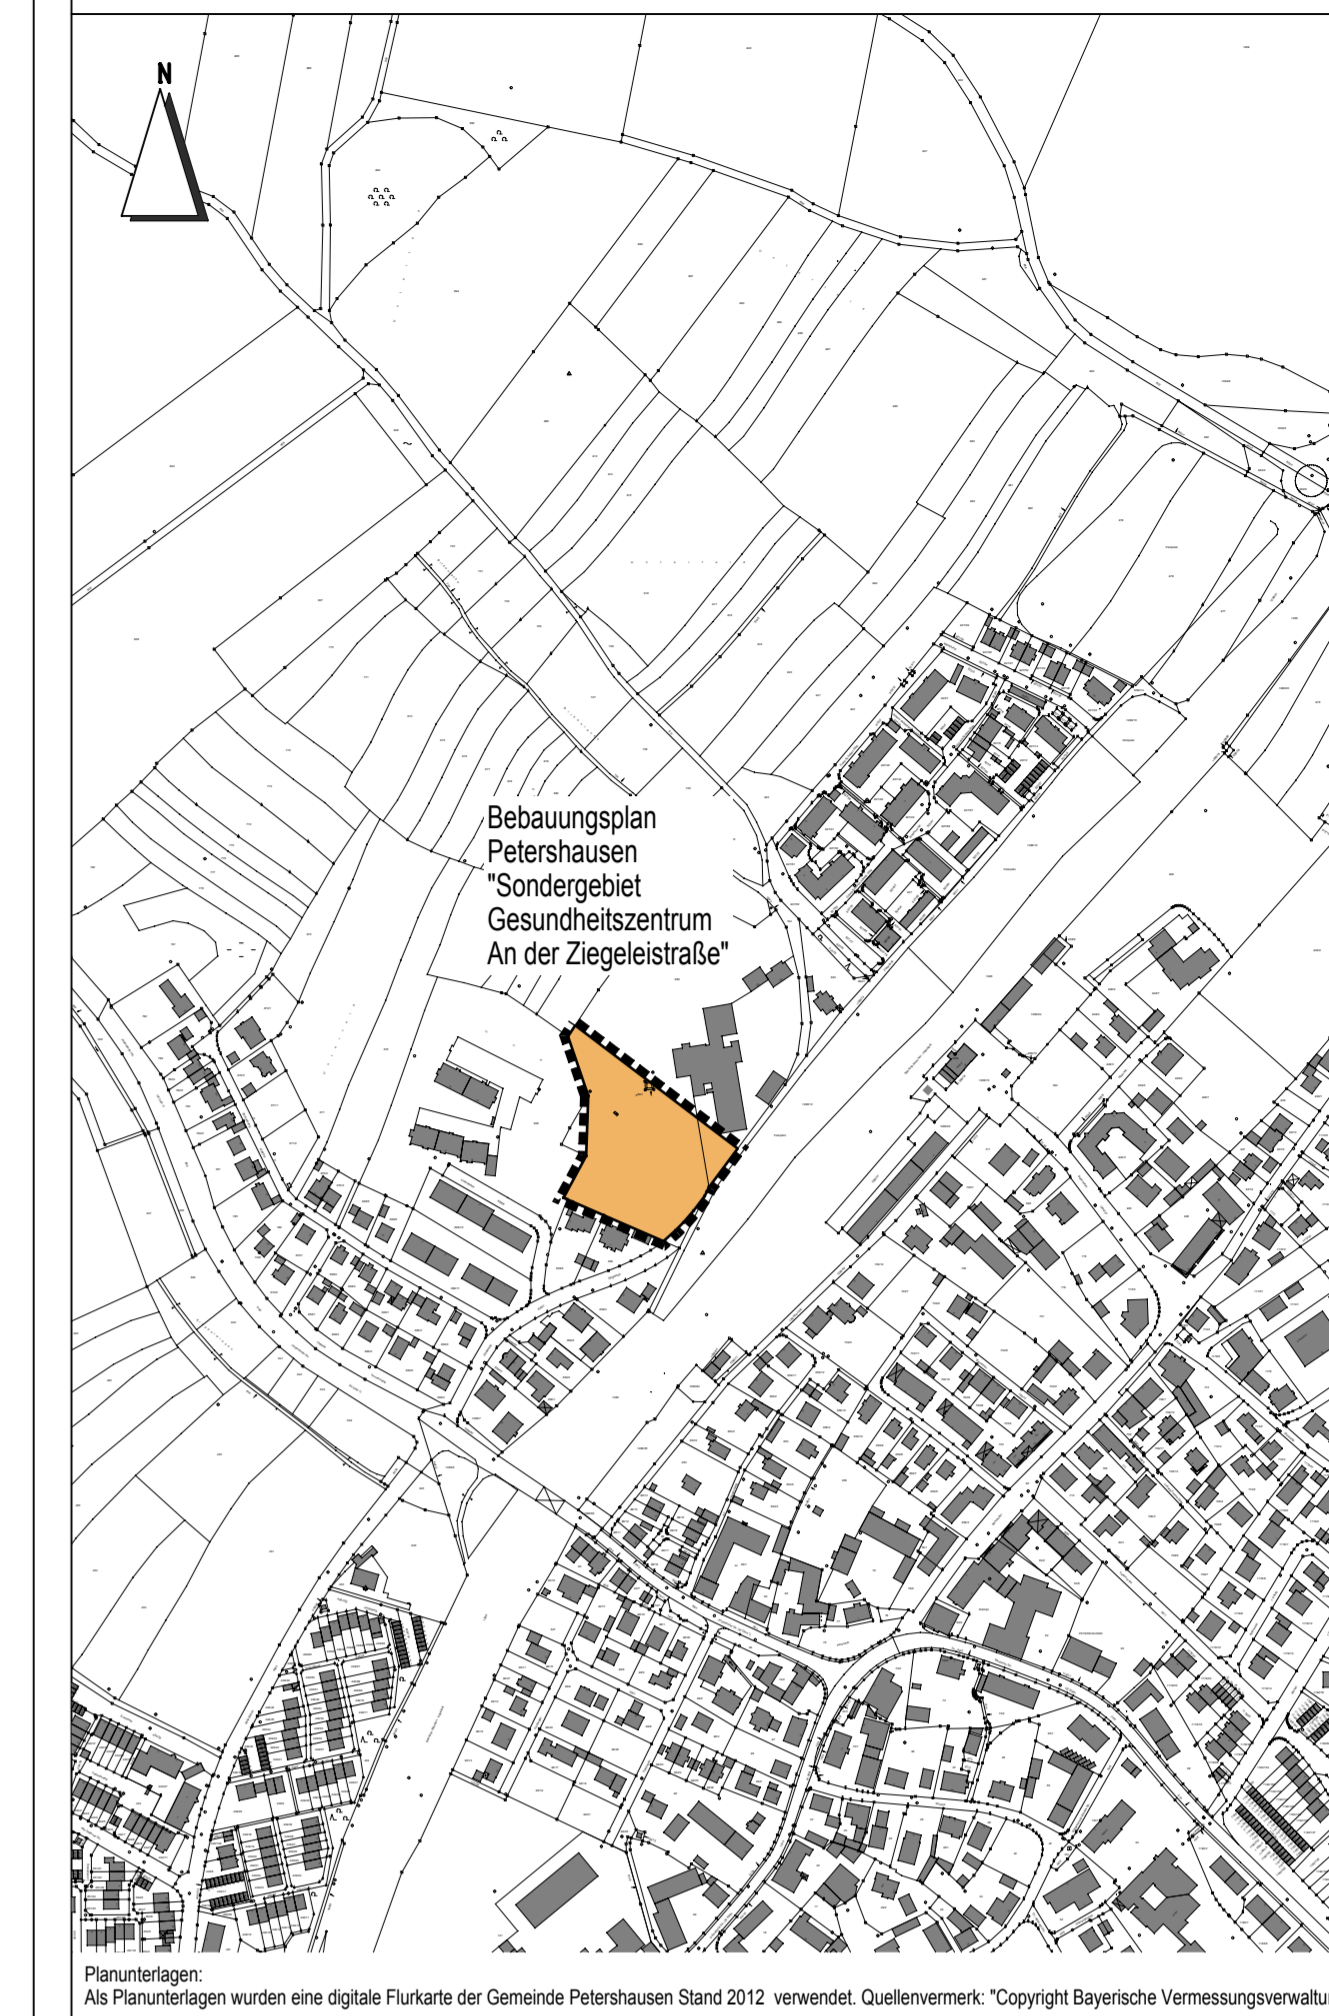

BEBAUUNGSPLAN MIT GRÜNORDNUNGSPLAN

Official planning document header including title, municipality, and administrative details.